



**SECTION**  
Scale 1:10

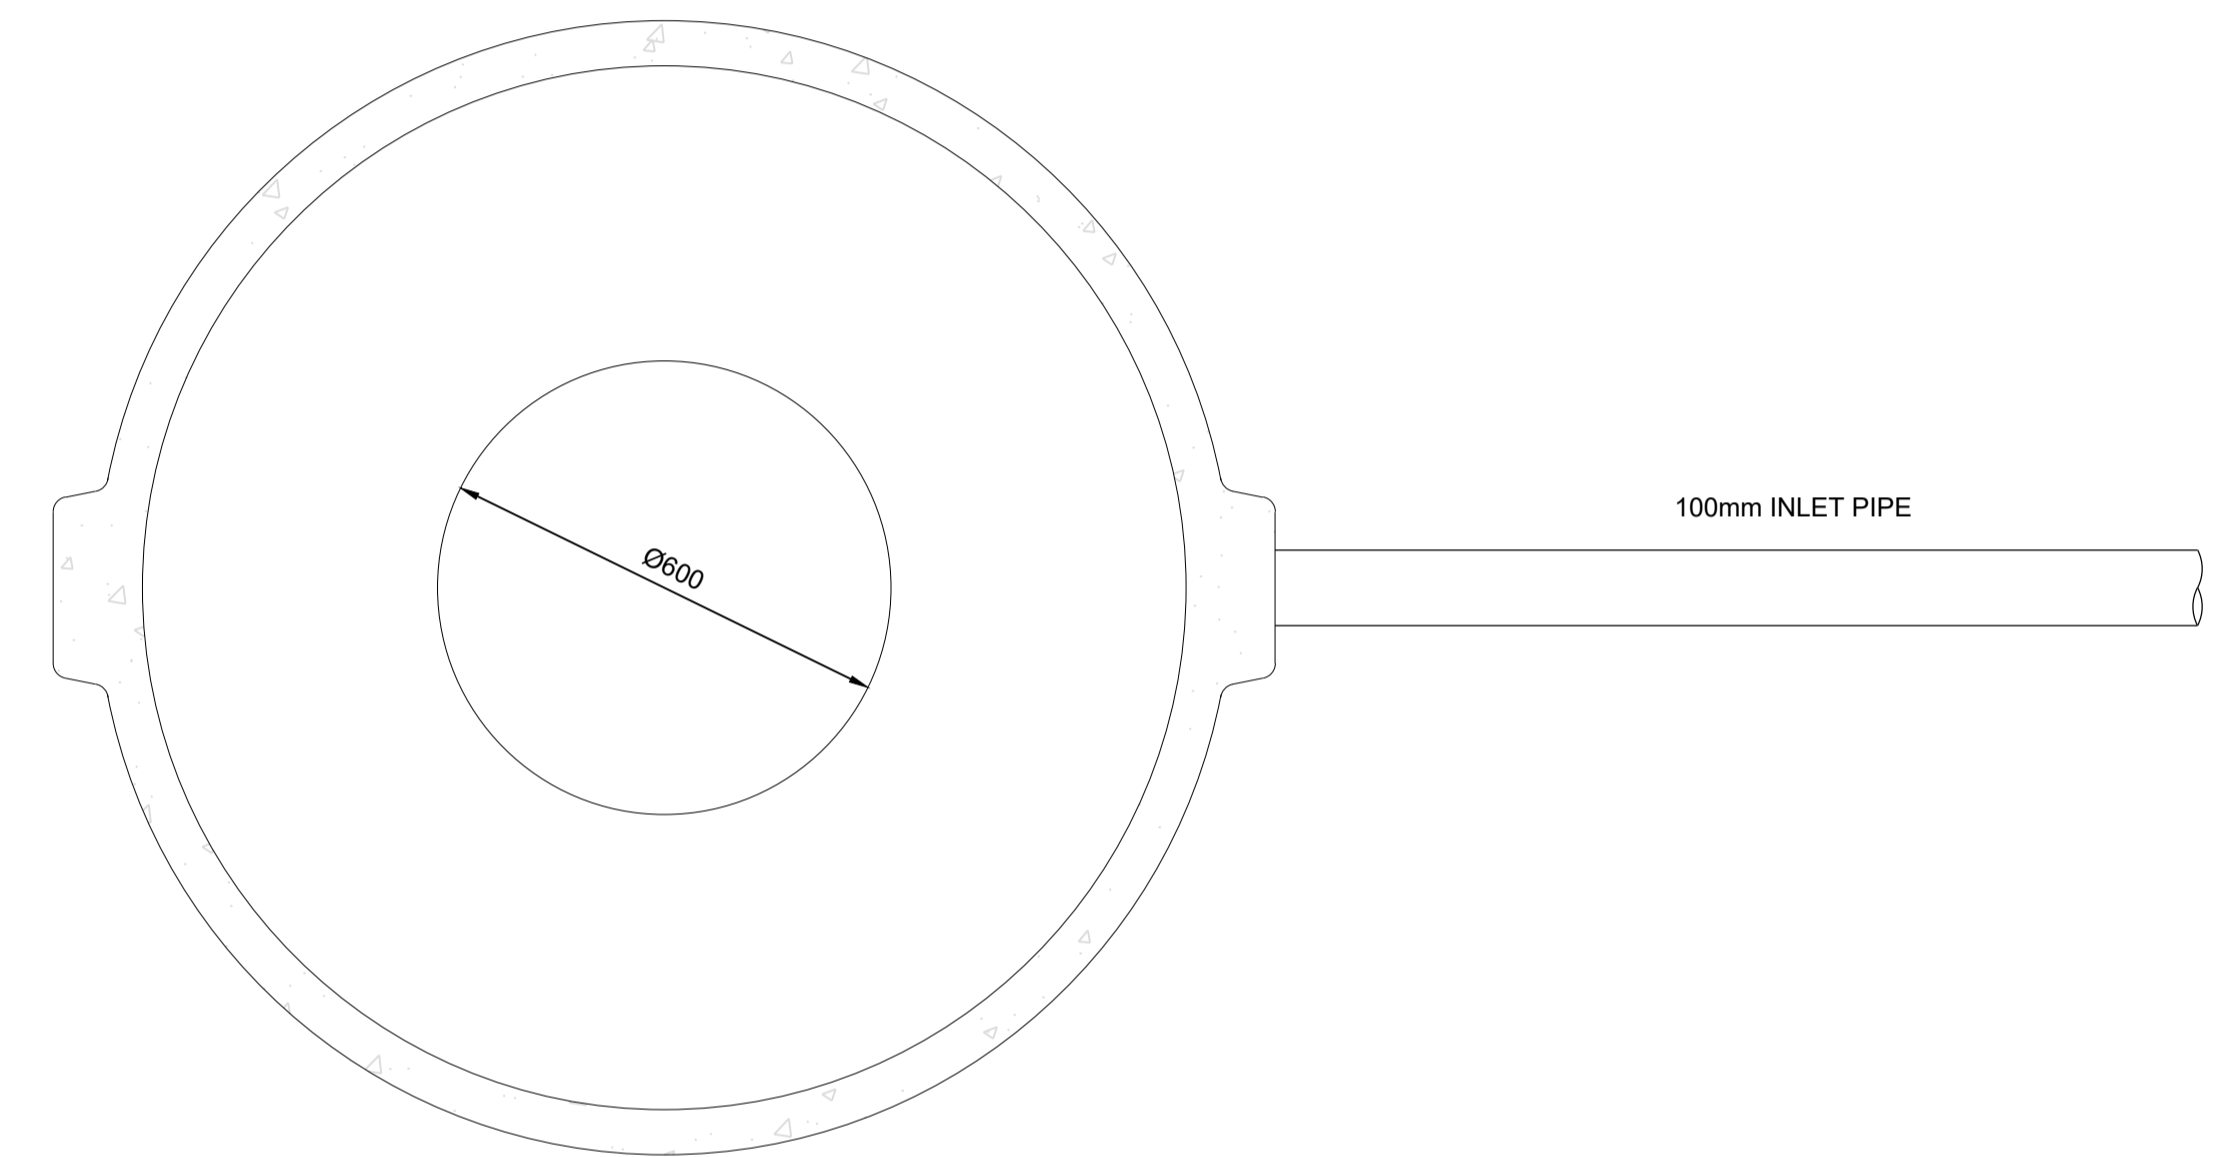

**PLAN**  
Scale 1:10

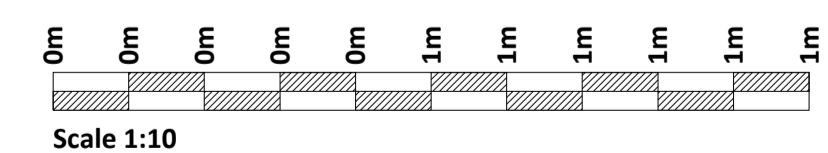

If Applicable : Ordnance Survey Ireland Licence No. EN 0001219 © Ordnance Survey Ireland and Government of Ireland

Rev.	Description	App By	Date
A	ISSUE FOR PLANNING	JH	04.12.20
B	ISSUE FOR PLANNING	JH	11.12.20

PROJECT	CLIENT		
<b>CROAGHAUN WIND FARM</b>	<b>COILLTE</b>		
<b>SHEET</b> <b>RAIN WATER HARVESTING TANK DETAIL</b>	Date	04.12.20	Project number P1913
	Drawn by	SOC	Drawing Number
	Checked by	TB	<b>P1913-0300-0013</b>
	Scale (@ A1-)	1:10	Rev <b>B</b>