



TRENCH CROSS SECTION - PILOT CABLES

Scale 1:20

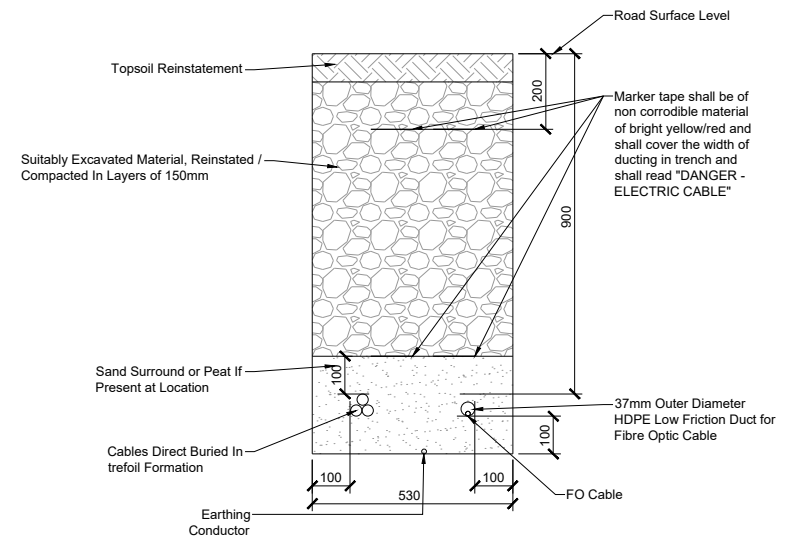


COLLECTOR CIRCUIT VERGE (DIRECT BURY)

Scale 1:20

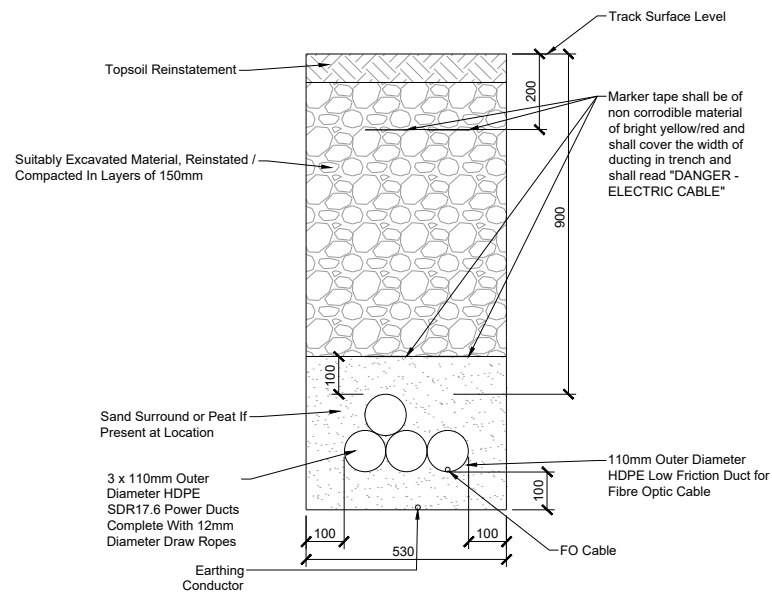


COLLECTOR CIRCUIT VERGE

Scale 1:20

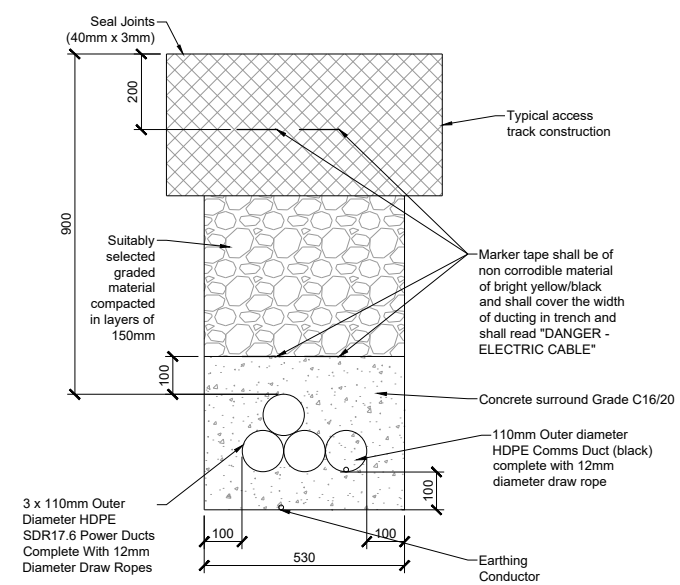

COLLECTOR CIRCUIT CENTRE

Scale 1:20

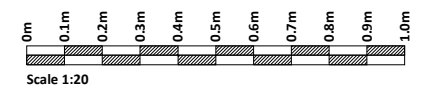

If Applicable : Ordnance Survey Ireland Licence No. EN 0001219 © Ordnance Survey Ireland and Government of Ireland

Rev.	Description	App By	Date
A	ISSUE FOR APPROVAL	JH	07.09.20
B	ISSUE FOR GENERAL COMMENT FOR ALL DRAWINGS	JH	24.11.20
C	ISSUE FOR PLANNING	JH	11.12.0

PROJECT	CLIENT		
CROAGHAUN WIND FARM	COILLTE		
SHEET	Date	Project number	Scale (@ A3-)
TRENCH DETAILS FOR INTERNAL COLLECTOR CABLES	07.09.20	P1913	1:20
	Drawn by	Drawing Number	Rev
	SOC	P1913-0300-0007	C
	Checked by		
	TB		